

# **PHILIPPINE BIDDING DOCUMENTS**

## **Rehabilitation of SRA Dormitory**

ABC = Php10,000,000.00

2024-COB-06

for

Sugar Regulatory Administration

June 24, 2024

# Preface

These Philippine Bidding Documents (PBDs) for the procurement of Infrastructure Projects (hereinafter referred to also as the “Works”) through Competitive Bidding have been prepared by the Government of the Philippines for use by all branches, agencies, departments, bureaus, offices, or instrumentalities of the government, including government-owned and/or -controlled corporations, government financial institutions, state universities and colleges, local government units, and autonomous regional government. The procedures and practices presented in this document have been developed through broad experience, and are for mandatory use in projects that are financed in whole or in part by the Government of the Philippines or any foreign government/foreign or international financing institution in accordance with the provisions of the 2016 revised Implementing Rules and Regulations (IRR) of Republic Act (RA) No. 9184.

The PBDs are intended as a model for admeasurements (unit prices or unit rates in a bill of quantities) types of contracts, which are the most common in Works contracting.

The Bidding Documents shall clearly and adequately define, among others: (i) the objectives, scope, and expected outputs and/or results of the proposed contract; (ii) the eligibility requirements of Bidders; (iii) the expected contract duration; and (iv) the obligations, duties, and/or functions of the winning Bidder.

Care should be taken to check the relevance of the provisions of the PBDs against the requirements of the specific Works to be procured. If duplication of a subject is inevitable in other sections of the document prepared by the Procuring Entity, care must be exercised to avoid contradictions between clauses dealing with the same matter.

Moreover, each section is prepared with notes intended only as information for the Procuring Entity or the person drafting the Bidding Documents. They shall not be included in the final documents. The following general directions should be observed when using the documents:

- a. All the documents listed in the Table of Contents are normally required for the procurement of Infrastructure Projects. However, they should be adapted as necessary to the circumstances of the particular Project.
- b. Specific details, such as the “*name of the Procuring Entity*” and “*address for bid submission*,” should be furnished in the Instructions to Bidders, Bid Data Sheet, and Special Conditions of Contract. The final documents should contain neither blank spaces nor options.
- c. This Preface and the footnotes or notes in italics included in the Invitation to Bid, BDS, General Conditions of Contract, Special Conditions of Contract, Specifications, Drawings, and Bill of Quantities are not part of the text of the final document, although they contain instructions that the Procuring Entity should strictly follow.
- d. The cover should be modified as required to identify the Bidding Documents as to the names of the Project, Contract, and Procuring Entity, in addition to date of issue.

- e. Modifications for specific Procurement Project details should be provided in the Special Conditions of Contract as amendments to the Conditions of Contract. For easy completion, whenever reference has to be made to specific clauses in the Bid Data Sheet or Special Conditions of Contract, these terms shall be printed in bold typeface on Sections I (Instructions to Bidders) and III (General Conditions of Contract), respectively.
- f. For guidelines on the use of Bidding Forms and the procurement of Foreign-Assisted Projects, these will be covered by a separate issuance of the Government Procurement Policy Board.

## TABLE OF CONTENTS

<b>Glossary of Terms, Abbreviations, and Acronyms .....</b>	<b>5</b>
<b>Section I. Invitation to Bid.....</b>	<b>8</b>
<b>Section II. Instructions to Bidders.....</b>	<b>11</b>
1. Scope of Bid.....	12
2. Funding Information .....	12
3. Bidding Requirements.....	12
4. Corrupt, Fraudulent, Collusive, Coercive, and Obstructive Practices	12
5. Eligible Bidders .....	13
6. Origin of Associated Goods .....	13
7. Subcontracts.....	13
8. Pre-Bid Conference .....	13
9. Clarification and Amendment of Bidding Documents.....	14
10. Documents Comprising the Bid: Eligibility and Technical Components	14
11. Documents Comprising the Bid: Financial Component.....	14
12. Alternative Bids .....	15
13. Bid Prices.....	15
14. Bid and Payment Currencies .....	15
15. Bid Security .....	15
16. Sealing and Marking of Bids.....	15
17. Deadline for Submission of Bids .....	16
18. Opening and Preliminary Examination of Bids .....	16
19. Detailed Evaluation and Comparison of Bids.....	16
20. Post Qualification.....	16
21. Signing of the Contract .....	17
<b>Section III. Bid Data Sheet .....</b>	<b>18</b>
<b>Section IV. General Conditions of Contract.....</b>	<b>21</b>
1. Scope of Contract.....	22
2. Sectional Completion of Works.....	22
3. Possession of Site.....	22

4.	The Contractor’s Obligations .....	22
5.	Performance Security .....	23
6.	Site Investigation Reports .....	23
7.	Warranty .....	23
8.	Liability of the Contractor .....	23
9.	Termination for Other Causes .....	23
10.	Dayworks.....	24
11.	Program of Work .....	24
12.	Instructions, Inspections and Audits .....	24
13.	Advance Payment .....	24
14.	Progress Payments .....	24
15.	Operating and Maintenance Manuals .....	24
	<b>Section V. Special Conditions of Contract.....</b>	<b>26</b>
	<b>Section VI. Specifications.....</b>	<b>28</b>
	<b>Section VII. Drawings .....</b>	<b>29</b>
	<b>Section VIII. Bill of Quantities .....</b>	<b>53</b>
	<b>Section IX. Checklist of Technical and Financial Documents .....</b>	<b>57</b>

# *Glossary of Terms, Abbreviations, and Acronyms*

**ABC** – Approved Budget for the Contract.

**ARCC** – Allowable Range of Contract Cost.

**BAC** – Bids and Awards Committee.

**Bid** – A signed offer or proposal to undertake a contract submitted by a bidder in response to and in consonance with the requirements of the bidding documents. Also referred to as *Proposal* and *Tender*. (2016 revised IRR, Section 5[c])

**Bidder** – Refers to a contractor, manufacturer, supplier, distributor and/or consultant who submits a bid in response to the requirements of the Bidding Documents. (2016 revised IRR, Section 5[d])

**Bidding Documents** – The documents issued by the Procuring Entity as the bases for bids, furnishing all information necessary for a prospective bidder to prepare a bid for the Goods, Infrastructure Projects, and/or Consulting Services required by the Procuring Entity. (2016 revised IRR, Section 5[e])

**BIR** – Bureau of Internal Revenue.

**BSP** – Bangko Sentral ng Pilipinas.

**CDA** – Cooperative Development Authority.

**Consulting Services** – Refer to services for Infrastructure Projects and other types of projects or activities of the GOP requiring adequate external technical and professional expertise that are beyond the capability and/or capacity of the GOP to undertake such as, but not limited to: (i) advisory and review services; (ii) pre-investment or feasibility studies; (iii) design; (iv) construction supervision; (v) management and related services; and (vi) other technical services or special studies. (2016 revised IRR, Section 5[i])

**Contract** – Refers to the agreement entered into between the Procuring Entity and the Supplier or Manufacturer or Distributor or Service Provider for procurement of Goods and Services; Contractor for Procurement of Infrastructure Projects; or Consultant or Consulting Firm for Procurement of Consulting Services; as the case may be, as recorded in the Contract Form signed by the parties, including all attachments and appendices thereto and all documents incorporated by reference therein.

**Contractor** – is a natural or juridical entity whose proposal was accepted by the Procuring Entity and to whom the Contract to execute the Work was awarded. Contractor as used in these Bidding Documents may likewise refer to a supplier, distributor, manufacturer, or consultant.

**CPI** – Consumer Price Index.

**DOLE** – Department of Labor and Employment.

**DTI** – Department of Trade and Industry.

**Foreign-funded Procurement or Foreign-Assisted Project** – Refers to procurement whose funding source is from a foreign government, foreign or international financing institution as specified in the Treaty or International or Executive Agreement. (2016 revised IRR, Section 5[b]).

**GFI** – Government Financial Institution.

**GOCC** – Government-owned and/or –controlled corporation.

**Goods** – Refer to all items, supplies, materials and general support services, except Consulting Services and Infrastructure Projects, which may be needed in the transaction of public businesses or in the pursuit of any government undertaking, project or activity, whether in the nature of equipment, furniture, stationery, materials for construction, or personal property of any kind, including non-personal or contractual services such as the repair and maintenance of equipment and furniture, as well as trucking, hauling, janitorial, security, and related or analogous services, as well as procurement of materials and supplies provided by the Procuring Entity for such services. The term “related” or “analogous services” shall include, but is not limited to, lease or purchase of office space, media advertisements, health maintenance services, and other services essential to the operation of the Procuring Entity. (2016 revised IRR, Section 5[r])

**GOP** – Government of the Philippines.

**Infrastructure Projects** – Include the construction, improvement, rehabilitation, demolition, repair, restoration or maintenance of roads and bridges, railways, airports, seaports, communication facilities, civil works components of information technology projects, irrigation, flood control and drainage, water supply, sanitation, sewerage and solid waste management systems, shore protection, energy/power and electrification facilities, national buildings, school buildings, hospital buildings, and other related construction projects of the government. Also referred to as *civil works or works*. (2016 revised IRR, Section 5[u])

**LGUs** – Local Government Units.

**NFCC** – Net Financial Contracting Capacity.

**NGA** – National Government Agency.

**PCAB** – Philippine Contractors Accreditation Board.

**PhilGEPS** - Philippine Government Electronic Procurement System.

**Procurement Project** – refers to a specific or identified procurement covering goods, infrastructure project or consulting services. A Procurement Project shall be described, detailed, and scheduled in the Project Procurement Management Plan prepared by the agency which shall be consolidated in the procuring entity's Annual Procurement Plan. (GPPB Circular No. 06-2019 dated 17 July 2019)

**PSA** – Philippine Statistics Authority.

**SEC** – Securities and Exchange Commission.

**SLCC** – Single Largest Completed Contract.

**UN** – United Nations.

## *Section I. Invitation to Bid*

### **Notes on the Invitation to Bid**

The Invitation to Bid (IB) provides information that enables potential Bidders to decide whether to participate in the procurement at hand. The IB shall be posted in accordance with Section 21.2 of the 2016 revised IRR of RA No. 9184.

Apart from the essential items listed in the Bidding Documents, the IB should also indicate the following:

- a. The date of availability of the Bidding Documents, which shall be from the time the IB is first advertised/posted until the deadline for the submission and receipt of bids;
- b. The place where the Bidding Documents may be acquired or the website where it may be downloaded;
- c. The deadline for the submission and receipt of bids; and
- d. Any important bid evaluation criteria.

The IB should be incorporated into the Bidding Documents. The information contained in the IB must conform to the Bidding Documents and in particular to the relevant information in the Bid Data Sheet.



Republic of the Philippines  
Department of Agriculture

## SUGAR REGULATORY ADMINISTRATION

Sugar Center Bldg., North Avenue, Diliman, Quezon City, Philippines 1101  
TIN 000-784-336  
Website: <http://www.sra.gov.ph>  
Email Address: [srahead@sra.gov.ph](mailto:srahead@sra.gov.ph)  
Tel No. (632) 8929-3633, (632) 3455-2135, (632) 3455-3376

### INVITATION TO BID FOR REHABILITATION OF SRA DORMITORY (2024-COB-06)

1. The SUGAR REGULATORY ADMINISTRATION, through the Corporate Operating Budget 2024 intends to apply the sum of **Ten Million Pesos (₱10,000,000.00)** being the ABC for payments under the contract for **Rehabilitation of SRA Dormitory / 2024-COB-06**. Bids received in excess of the ABC shall be automatically rejected at bid opening.
2. The SUGAR REGULATORY ADMINISTRATION now invites bids for the above Procurement Project. Completion of the Works is required within one hundred twenty (120) calendar days upon receipt of the Notice to Proceed. Bidders should have completed a contract similar to the Project. The description of an eligible bidder is contained in the Bidding Documents, particularly, in Section II (Instructions to Bidders).
3. Bidding will be conducted through open competitive bidding procedures using non-discretionary “*pass/fail*” criterion as specified in the 2016 revised Implementing Rules and Regulations (IRR) of Republic Act (RA) No. 9184.
4. Interested bidders may obtain further information from SUGAR REGULATORY ADMINISTRATION and inspect the Bidding Documents at the address given below from 8:00 A.M. to 5:00 P.M.
5. A complete set of Bidding Documents may be acquired by interested Bidders on June 25 to July 15, 2024 from the given address and website(s) below upon payment of the applicable fee for the Bidding Documents, pursuant to the latest Guidelines issued by the GPPB in the amount of ₱10,000.00. The Procuring Entity shall allow the bidder to present its proof of payment for the fees in person or through electronic means.
6. The SUGAR REGULATORY ADMINISTRATION will hold a Pre-Bid Conference on 03 July 2024 at 11:00 A.M. at the Conference Room, SRA, Araneta St., Singang, Bacolod City. This shall be open to prospective bidders who shall have the option to attend either physically or through video conferencing via Zoom or Google Meet platforms. A Link will be given to those interested in bidding for the Procurement Project.
7. Bids must be duly received by the BAC Secretariat through manual submission at the office address indicated below, on or before 15 July 2024 at 8:30 A.M. Late bids shall not be accepted.



Management  
System  
ISO 9001:2015  
[www.tuv.com](http://www.tuv.com)  
ID: 3105085567



8. All bids must be accompanied by a bid security in any of the acceptable forms and in the amount stated in **ITB** Clause 16.
9. Bid opening shall be on 15 July 2024 at 11:00 A.M. at the given address below and will be made available via Zoom or Google Meet platform for those who choose to attend virtually. Bids will be opened in the presence of the bidders' representatives who choose to attend the activity.
10. The SUGAR REGULATORY ADMINISTRATION reserves the right to reject any and all bids, declare a failure of bidding, or not award the contract at any time prior to contract award in accordance with Sections 35.6 and 41 of the 2016 revised Implementing Rules and Regulations (IRR) of RA No. 9184, without thereby incurring any liability to the affected bidder or bidders.
11. For further information, please refer to:

MARIA LUCIA C. SANCHEZ  
RBAC Secretariat Head  
Sugar Regulatory Administration  
Araneta St., Singang, Bacolod City, Negros Occidental 6100  
sra.rbac@sra.gov.ph  
Tel. (034) 460-8530  
Mobile No. 0998-8453123  
[www.sra.gov.ph](http://www.sra.gov.ph)

12. You may visit the following websites for downloading of Bidding Documents:

[www.sra.gov.ph](http://www.sra.gov.ph)  
[www.philgeps.gov.ph](http://www.philgeps.gov.ph)

*June 24, 2024*



**ATTY. GUILLERMO C. TEJIDA III**  
Chairperson  
Regional Bids and Awards Committee

## *Section II. Instructions to Bidders*

### **Notes on the Instructions to Bidders**

This Section on the Instruction to Bidders (ITB) provides the information necessary for bidders to prepare responsive bids, in accordance with the requirements of the Procuring Entity. It also provides information on bid submission, eligibility check, opening and evaluation of bids, post-qualification, and on the award of contract.

## **1. Scope of Bid**

The Procuring Entity, SUGAR REGULATORY ADMINISTRATION invites Bids for the **Rehabilitation of SRA Dormitory** with Project Identification Number 2024-COB-06.

The Procurement Project (referred to herein as “Project”) is for the construction of Works, as described in Section VI (Specifications).

## **2. Funding Information**

2.1. The GOP through the source of funding as indicated below for 2024 in the amount of Ten Million Pesos (₱10,000,000.00).

2.2. The source of funding is: Corporate Operating Budget.

## **3. Bidding Requirements**

The Bidding for the Project shall be governed by all the provisions of RA No. 9184 and its 2016 revised IRR, including its Generic Procurement Manual and associated policies, rules and regulations as the primary source thereof, while the herein clauses shall serve as the secondary source thereof.

Any amendments made to the IRR and other GPPB issuances shall be applicable only to the ongoing posting, advertisement, or invitation to bid by the BAC through the issuance of a supplemental or bid bulletin.

The Bidder, by the act of submitting its Bid, shall be deemed to have inspected the site, determined the general characteristics of the contracted Works and the conditions for this Project, such as the location and the nature of the work; (b) climatic conditions; (c) transportation facilities; (c) nature and condition of the terrain, geological conditions at the site communication facilities, requirements, location and availability of construction aggregates and other materials, labor, water, electric power and access roads; and (d) other factors that may affect the cost, duration and execution or implementation of the contract, project, or work and examine all instructions, forms, terms, and project requirements in the Bidding Documents.

## **4. Corrupt, Fraudulent, Collusive, Coercive, and Obstructive Practices**

The Procuring Entity, as well as the Bidders and Contractors, shall observe the highest standard of ethics during the procurement and execution of the contract. They or through an agent shall not engage in corrupt, fraudulent, collusive, coercive, and obstructive practices defined under Annex “I” of the 2016 revised IRR of RA No. 9184 or other integrity violations in competing for the Project.

## 5. Eligible Bidders

- 5.1. Only Bids of Bidders found to be legally, technically, and financially capable will be evaluated.
- 5.2. The Bidder must have an experience of having completed a Single Largest Completed Contract (SLCC) that is similar to this Project, equivalent to at least fifty percent (50%) of the ABC adjusted, if necessary, by the Bidder to current prices using the PSA's CPI, except under conditions provided for in Section 23.4.2.4 of the 2016 revised IRR of RA No. 9184.

A contract is considered to be "similar" to the contract to be bid if it has the major categories of work stated in the **BDS**.

- 5.3. For Foreign-funded Procurement, the Procuring Entity and the foreign government/foreign or international financing institution may agree on another track record requirement, as specified in the Bidding Document prepared for this purpose.
- 5.4. The Bidders shall comply with the eligibility criteria under Section 23.4.2 of the 2016 IRR of RA No. 9184.

## 6. Origin of Associated Goods

There is no restriction on the origin of Goods other than those prohibited by a decision of the UN Security Council taken under Chapter VII of the Charter of the UN.

## 7. Subcontracts

- 7.1. The Bidder may subcontract portions of the Project to the extent allowed by the Procuring Entity as stated herein, but in no case more than fifty percent (50%) of the Project.

The Procuring Entity has prescribed that:

Subcontracting is not allowed.

- 7.2. Subcontracting of any portion of the Project does not relieve the Contractor of any liability or obligation under the Contract. The Supplier will be responsible for the acts, defaults, and negligence of any subcontractor, its agents, servants, or workmen as fully as if these were the Contractor's own acts, defaults, or negligence, or those of its agents, servants, or workmen.

## 8. Pre-Bid Conference

The Procuring Entity will hold a pre-bid conference for this Project on the specified date and time and either at its physical address Conference Room, SRA, Araneta St., Singang, Bacolod City and/or through videoconferencing/webcasting as indicated in paragraph 6 of the **IB**.

## 9. Clarification and Amendment of Bidding Documents

Prospective bidders may request for clarification on and/or interpretation of any part of the Bidding Documents. Such requests must be in writing and received by the Procuring Entity, either at its given address or through electronic mail indicated in the **IB**, at least ten (10) calendar days before the deadline set for the submission and receipt of Bids.

## 10. Documents Comprising the Bid: Eligibility and Technical Components

- 10.1. The first envelope shall contain the eligibility and technical documents of the Bid as specified in **Section IX. Checklist of Technical and Financial Documents**.
- 10.2. If the eligibility requirements or statements, the bids, and all other documents for submission to the BAC are in foreign language other than English, it must be accompanied by a translation in English, which shall be authenticated by the appropriate Philippine foreign service establishment, post, or the equivalent office having jurisdiction over the foreign bidder's affairs in the Philippines. For Contracting Parties to the Apostille Convention, only the translated documents shall be authenticated through an apostille pursuant to GPPB Resolution No. 13-2019 dated 23 May 2019. The English translation shall govern, for purposes of interpretation of the bid.
- 10.3. A valid special PCAB License in case of Joint Ventures, and registration for the type and cost of the contract for this Project. Any additional type of Contractor license or permit shall be indicated in the **BDS**.
- 10.4. A List of Contractor's key personnel (e.g., Project Manager, Project Engineers, Materials Engineers, and Foremen) assigned to the contract to be bid, with their complete qualification and experience data shall be provided. These key personnel must meet the required minimum years of experience set in the **BDS**.
- 10.5. A List of Contractor's major equipment units, which are owned, leased, and/or under purchase agreements, supported by proof of ownership, certification of availability of equipment from the equipment lessor/vendor for the duration of the project, as the case may be, must meet the minimum requirements for the contract set in the **BDS**.

## 11. Documents Comprising the Bid: Financial Component

- 11.1. The second bid envelope shall contain the financial documents for the Bid as specified in **Section IX. Checklist of Technical and Financial Documents**.
- 11.2. Any bid exceeding the ABC indicated in paragraph 1 of the **IB** shall not be accepted.

11.3. For Foreign-funded procurement, a ceiling may be applied to bid prices provided the conditions are met under Section 31.2 of the 2016 revised IRR of RA No. 9184.

## **12. Alternative Bids**

Bidders shall submit offers that comply with the requirements of the Bidding Documents, including the basic technical design as indicated in the drawings and specifications. Unless there is a value engineering clause in the **BDS**, alternative Bids shall not be accepted.

## **13. Bid Prices**

All bid prices for the given scope of work in the Project as awarded shall be considered as fixed prices, and therefore not subject to price escalation during contract implementation, except under extraordinary circumstances as determined by the NEDA and approved by the GPPB pursuant to the revised Guidelines for Contract Price Escalation guidelines.

## **14. Bid and Payment Currencies**

14.1. Bid prices may be quoted in the local currency or tradeable currency accepted by the BSP at the discretion of the Bidder. However, for purposes of bid evaluation, Bids denominated in foreign currencies shall be converted to Philippine currency based on the exchange rate as published in the BSP reference rate bulletin on the day of the bid opening.

14.2. Payment of the contract price shall be made in Philippine Pesos.

## **15. Bid Security**

15.1. The Bidder shall submit a Bid Securing Declaration or any form of Bid Security in the amount indicated in the **BDS**, which shall be not less than the percentage of the ABC in accordance with the schedule in the **BDS**.

15.2. The Bid and bid security shall be valid until November 12, 2024. Any bid not accompanied by an acceptable bid security shall be rejected by the Procuring Entity as non-responsive.

## **16. Sealing and Marking of Bids**

Each Bidder shall submit one copy of the first and second components of its Bid.

The Procuring Entity may request additional hard copies and/or electronic copies of the Bid. However, failure of the Bidders to comply with the said request shall not be a ground for disqualification.

If the Procuring Entity allows the submission of bids through online submission to the given website or any other electronic means, the Bidder shall submit an electronic copy

of its Bid, which must be digitally signed. An electronic copy that cannot be opened or is corrupted shall be considered non-responsive and, thus, automatically disqualified.

## **17. Deadline for Submission of Bids**

The Bidders shall submit on the specified date and time and either at its physical address or through online submission as indicated in paragraph 7 of the **IB**.

## **18. Opening and Preliminary Examination of Bids**

18.1. The BAC shall open the Bids in public at the time, on the date, and at the place specified in paragraph 9 of the **IB**. The Bidders' representatives who are present shall sign a register evidencing their attendance. In case videoconferencing, webcasting or other similar technologies will be used, attendance of participants shall likewise be recorded by the BAC Secretariat.

In case the Bids cannot be opened as scheduled due to justifiable reasons, the rescheduling requirements under Section 29 of the 2016 revised IRR of RA No. 9184 shall prevail.

18.2. The preliminary examination of Bids shall be governed by Section 30 of the 2016 revised IRR of RA No. 9184.

## **19. Detailed Evaluation and Comparison of Bids**

19.1. The Procuring Entity's BAC shall immediately conduct a detailed evaluation of all Bids rated "*passed*" using non-discretionary pass/fail criteria. The BAC shall consider the conditions in the evaluation of Bids under Section 32.2 of 2016 revised IRR of RA No. 9184.

19.2. If the Project allows partial bids, all Bids and combinations of Bids as indicated in the **BDS** shall be received by the same deadline and opened and evaluated simultaneously so as to determine the Bid or combination of Bids offering the lowest calculated cost to the Procuring Entity. Bid Security as required by **ITB** Clause 15 shall be submitted for each contract (lot) separately.

19.3. In all cases, the NFCC computation pursuant to Section 23.4.2.6 of the 2016 revised IRR of RA No. 9184 must be sufficient for the total of the ABCs for all the lots participated in by the prospective Bidder.

## **20. Post Qualification**

Within a non-extendible period of five (5) calendar days from receipt by the Bidder of the notice from the BAC that it submitted the Lowest Calculated Bid, the Bidder shall submit its latest income and business tax returns filed and paid through the BIR Electronic Filing and Payment System (eFPS), and other appropriate licenses and permits required by law and stated in the **BDS**.

## **21. Signing of the Contract**

The documents required in Section 37.2 of the 2016 revised IRR of RA No. 9184 shall form part of the Contract. Additional Contract documents are indicated in the **BDS**.

## *Section III. Bid Data Sheet*

### **Notes on the Bid Data Sheet (BDS)**

The Bid Data Sheet (BDS) consists of provisions that supplement, amend, or specify in detail, information, or requirements included in the ITB found in Section II, which are specific to each procurement.

This Section is intended to assist the Procuring Entity in providing the specific information in relation to corresponding clauses in the ITB and has to be prepared for each specific procurement.

The Procuring Entity should specify in the BDS information and requirements specific to the circumstances of the Procuring Entity, the processing of the procurement, and the bid evaluation criteria that will apply to the Bids. In preparing the BDS, the following aspects should be checked:

- a. Information that specifies and complements provisions of the ITB must be incorporated.
- b. Amendments and/or supplements, if any, to provisions of the ITB as necessitated by the circumstances of the specific procurement, must also be incorporated.

# Bid Data Sheet

ITB Clause																															
5.2	<p>For this purpose, contracts similar to the Project refer to contracts which have the same major categories of work, which shall be:</p> <p>The contracts similar to the projects are, as follows:</p> <p>Vertical Infrastructure Projects</p>																														
10.3	<i>None.</i>																														
10.4	<p>The key personnel must meet the required minimum years of experience set below:</p> <table border="1" style="width: 100%; border-collapse: collapse;"> <thead> <tr> <th style="text-align: center;">Key Personnel</th> <th style="text-align: center;">General Experience</th> <th style="text-align: center;">Relevant Experience</th> </tr> </thead> <tbody> <tr> <td>Project Construction Engineer</td> <td>Civil Engineer/Licensed</td> <td>10 years</td> </tr> <tr> <td>Project Engineer</td> <td>Civil Engineer</td> <td>5 years</td> </tr> <tr> <td>Electrical Engineer</td> <td>Electrical Engineer/Licensed</td> <td>5 years</td> </tr> <tr> <td>Safety Engineer</td> <td>Electrical Engineer/ Mechanical Engineer/ Civil Engineer</td> <td>2 years with COSH/BOSH Certificate of Training</td> </tr> <tr> <td>Electrician</td> <td>Registered Master Electrician</td> <td>5 years</td> </tr> <tr> <td>General Foreman</td> <td></td> <td>5 years</td> </tr> <tr> <td>Heavy Equipment Operators</td> <td></td> <td>5 years</td> </tr> <tr> <td>Skilled Workers</td> <td></td> <td>3 years</td> </tr> <tr> <td>Laborers</td> <td></td> <td>2 years</td> </tr> </tbody> </table>	Key Personnel	General Experience	Relevant Experience	Project Construction Engineer	Civil Engineer/Licensed	10 years	Project Engineer	Civil Engineer	5 years	Electrical Engineer	Electrical Engineer/Licensed	5 years	Safety Engineer	Electrical Engineer/ Mechanical Engineer/ Civil Engineer	2 years with COSH/BOSH Certificate of Training	Electrician	Registered Master Electrician	5 years	General Foreman		5 years	Heavy Equipment Operators		5 years	Skilled Workers		3 years	Laborers		2 years
Key Personnel	General Experience	Relevant Experience																													
Project Construction Engineer	Civil Engineer/Licensed	10 years																													
Project Engineer	Civil Engineer	5 years																													
Electrical Engineer	Electrical Engineer/Licensed	5 years																													
Safety Engineer	Electrical Engineer/ Mechanical Engineer/ Civil Engineer	2 years with COSH/BOSH Certificate of Training																													
Electrician	Registered Master Electrician	5 years																													
General Foreman		5 years																													
Heavy Equipment Operators		5 years																													
Skilled Workers		3 years																													
Laborers		2 years																													
10.5	<p>The minimum major equipment requirements are the following:</p> <table border="1" style="width: 100%; border-collapse: collapse;"> <thead> <tr> <th style="text-align: center;">Equipment</th> <th style="text-align: center;">Capacity</th> <th style="text-align: center;">Number of Unit</th> </tr> </thead> <tbody> <tr> <td>Welding Machine</td> <td>300A</td> <td>1 unit</td> </tr> <tr> <td>Cutter/Grinder</td> <td>100MM 700W</td> <td>2 units</td> </tr> <tr> <td>Bagger Mixer</td> <td>One (1)</td> <td>1 unit</td> </tr> <tr> <td>Plate Compactor</td> <td>6.5HP</td> <td>1 unit</td> </tr> <tr> <td>Electric Drill</td> <td>½ in O</td> <td>1 unit</td> </tr> </tbody> </table>	Equipment	Capacity	Number of Unit	Welding Machine	300A	1 unit	Cutter/Grinder	100MM 700W	2 units	Bagger Mixer	One (1)	1 unit	Plate Compactor	6.5HP	1 unit	Electric Drill	½ in O	1 unit												
Equipment	Capacity	Number of Unit																													
Welding Machine	300A	1 unit																													
Cutter/Grinder	100MM 700W	2 units																													
Bagger Mixer	One (1)	1 unit																													
Plate Compactor	6.5HP	1 unit																													
Electric Drill	½ in O	1 unit																													
12	<i>None.</i>																														
15.1	<p>The bid security shall be in the form of a Bid Securing Declaration or any of the following forms and amounts:</p> <ol style="list-style-type: none"> <li>a. The amount of not less ₱200,000.00, if bid security is in cash, cashier's/manager's check, bank draft/guarantee or irrevocable letter of credit; or</li> <li>b. The amount of not less than ₱500,000.00, if bid security is in Surety Bond.</li> </ol>																														
20	Philippine Contractors Accreditation Board (PCAB) license																														

21	Additional contract documents relevant to the Project that may be required by existing laws and/or the Procuring Entity, such as construction schedule and S-curve, manpower schedule, construction methods, equipment utilization schedule, construction safety and health program approved by the DOLE, and Programme Evaluation Review Technique / Critical Path Method (PERT/CPM) or other acceptable tools of project scheduling.
----	--

## ***Section IV. General Conditions of Contract***

### **Notes on the General Conditions of Contract**

The General Conditions of Contract (GCC) in this Section, read in conjunction with the Special Conditions of Contract in Section V and other documents listed therein, should be a complete document expressing all the rights and obligations of the parties.

Matters governing performance of the Contractor, payments under the contract, or matters affecting the risks, rights, and obligations of the parties under the contract are included in the GCC and Special Conditions of Contract.

Any complementary information, which may be needed, shall be introduced only through the Special Conditions of Contract.

## 1. Scope of Contract

This Contract shall include all such items, although not specifically mentioned, that can be reasonably inferred as being required for its completion as if such items were expressly mentioned herein. All the provisions of RA No. 9184 and its 2016 revised IRR, including the Generic Procurement Manual, and associated issuances, constitute the primary source for the terms and conditions of the Contract, and thus, applicable in contract implementation. Herein clauses shall serve as the secondary source for the terms and conditions of the Contract.

This is without prejudice to Sections 74.1 and 74.2 of the 2016 revised IRR of RA No. 9184 allowing the GPPB to amend the IRR, which shall be applied to all procurement activities, the advertisement, posting, or invitation of which were issued after the effectivity of the said amendment.

## 2. Sectional Completion of Works

If sectional completion is specified in the **Special Conditions of Contract (SCC)**, references in the Conditions of Contract to the Works, the Completion Date, and the Intended Completion Date shall apply to any Section of the Works (other than references to the Completion Date and Intended Completion Date for the whole of the Works).

## 3. Possession of Site

3.1 The Procuring Entity shall give possession of all or parts of the Site to the Contractor based on the schedule of delivery indicated in the **SCC**, which corresponds to the execution of the Works. If the Contractor suffers delay or incurs cost from failure on the part of the Procuring Entity to give possession in accordance with the terms of this clause, the Procuring Entity's Representative shall give the Contractor a Contract Time Extension and certify such sum as fair to cover the cost incurred, which sum shall be paid by Procuring Entity.

3.2 If possession of a portion is not given by the above date, the Procuring Entity will be deemed to have delayed the start of the relevant activities. The resulting adjustments in contract time to address such delay may be addressed through contract extension provided under Annex "E" of the 2016 revised IRR of RA No. 9184.

## 4. The Contractor's Obligations

The Contractor shall employ the key personnel named in the Schedule of Key Personnel indicating their designation, in accordance with **ITB** Clause 10.3 and specified in the **BDS**, to carry out the supervision of the Works.

The Procuring Entity will approve any proposed replacement of key personnel only if their relevant qualifications and abilities are equal to or better than those of the personnel listed in the Schedule.

## **5. Performance Security**

- 5.1. Within ten (10) calendar days from receipt of the Notice of Award from the Procuring Entity but in no case later than the signing of the contract by both parties, the successful Bidder shall furnish the performance security in any of the forms prescribed in Section 39 of the 2016 revised IRR.
- 5.2. The Contractor, by entering into the Contract with the Procuring Entity, acknowledges the right of the Procuring Entity to institute action pursuant to RA No. 3688 against any subcontractor be they an individual, firm, partnership, corporation, or association supplying the Contractor with labor, materials and/or equipment for the performance of this Contract.

## **6. Site Investigation Reports**

The Contractor, in preparing the Bid, shall rely on any Site Investigation Reports referred to in the SCC supplemented by any information obtained by the Contractor.

## **7. Warranty**

- 7.1. In case the Contractor fails to undertake the repair works under Section 62.2.2 of the 2016 revised IRR, the Procuring Entity shall forfeit its performance security, subject its property(ies) to attachment or garnishment proceedings, and perpetually disqualify it from participating in any public bidding. All payables of the GOP in his favor shall be offset to recover the costs.
- 7.2. The warranty against Structural Defects/Failures, except that occasioned-on force majeure, shall cover the period from the date of issuance of the Certificate of Final Acceptance by the Procuring Entity. Specific duration of the warranty is found in the SCC.

## **8. Liability of the Contractor**

Subject to additional provisions, if any, set forth in the SCC, the Contractor's liability under this Contract shall be as provided by the laws of the Republic of the Philippines.

If the Contractor is a joint venture, all partners to the joint venture shall be jointly and severally liable to the Procuring Entity.

## **9. Termination for Other Causes**

Contract termination shall be initiated in case it is determined *prima facie* by the Procuring Entity that the Contractor has engaged, before, or during the implementation of the contract, in unlawful deeds and behaviors relative to contract acquisition and implementation, such as, but not limited to corrupt, fraudulent, collusive, coercive, and obstructive practices as stated in ITB Clause 4.

## **10. Dayworks**

Subject to the guidelines on Variation Order in Annex “E” of the 2016 revised IRR of RA No. 9184, and if applicable as indicated in the SCC, the Dayworks rates in the Contractor’s Bid shall be used for small additional amounts of work only when the Procuring Entity’s Representative has given written instructions in advance for additional work to be paid for in that way.

## **11. Program of Work**

11.1. The Contractor shall submit to the Procuring Entity’s Representative for approval the said Program of Work showing the general methods, arrangements, order, and timing for all the activities in the Works. The submissions of the Program of Work are indicated in the SCC.

11.2. The Contractor shall submit to the Procuring Entity’s Representative for approval an updated Program of Work at intervals no longer than the period stated in the SCC. If the Contractor does not submit an updated Program of Work within this period, the Procuring Entity’s Representative may withhold the amount stated in the SCC from the next payment certificate and continue to withhold this amount until the next payment after the date on which the overdue Program of Work has been submitted.

## **12. Instructions, Inspections and Audits**

The Contractor shall permit the GOP or the Procuring Entity to inspect the Contractor’s accounts and records relating to the performance of the Contractor and to have them audited by auditors of the GOP or the Procuring Entity, as may be required.

## **13. Advance Payment**

The Procuring Entity shall, upon a written request of the Contractor which shall be submitted as a Contract document, make an advance payment to the Contractor in an amount not exceeding fifteen percent (15%) of the total contract price, to be made in lump sum, or at the most two installments according to a schedule specified in the SCC, subject to the requirements in Annex “E” of the 2016 revised IRR of RA No. 9184.

## **14. Progress Payments**

The Contractor may submit a request for payment for Work accomplished. Such requests for payment shall be verified and certified by the Procuring Entity’s Representative/Project Engineer. Except as otherwise stipulated in the SCC, materials and equipment delivered on the site but not completely put in place shall not be included for payment.

## **15. Operating and Maintenance Manuals**

15.1. If required, the Contractor will provide “as built” Drawings and/or operating and maintenance manuals as specified in the SCC.

- 15.2. If the Contractor does not provide the Drawings and/or manuals by the dates stated above, or they do not receive the Procuring Entity's Representative's approval, the Procuring Entity's Representative may withhold the amount stated in the SCC from payments due to the Contractor.

## *Section V. Special Conditions of Contract*

### **Notes on the Special Conditions of Contract**

Similar to the BDS, the clauses in this Section are intended to assist the Procuring Entity in providing contract-specific information in relation to corresponding clauses in the GCC found in Section IV.

The Special Conditions of Contract (SCC) complement the GCC, specifying contractual requirements linked to the special circumstances of the Procuring Entity, the Procuring Entity's country, the sector, and the Works procured. In preparing this Section, the following aspects should be checked:

- a. Information that complements provisions of the GCC must be incorporated.
- b. Amendments and/or supplements to provisions of the GCC as necessitated by the circumstances of the specific purchase, must also be incorporated.

However, no special condition which defeats or negates the general intent and purpose of the provisions of the GCC should be incorporated herein.

## Special Conditions of Contract

GCC Clause	
2	<i>Not applicable.</i>
4.1	Upon receipt of the Notice to Proceed
6	The site investigation reports are: The Civil Works Pre-Inspection Report and the Ocular Site Inspection conducted by the prospective Contractor
7.2	Fifteen (15) years.
10	Dayworks are applicable at the rate shown in the Contractor's original Bid.
11.1	The Contractor shall submit the Program of Work to the Procuring Entity's Representative within seven (7) days of delivery of the Notice of Award.
11.2	The amount to be withheld for late submission of an updated Program of Work is 1% of the ABC or <u>₱100,000.00</u> .
13	The amount of the advance payment per project is <u>₱1,500,000.00</u> .
14	<i>Not allowed</i>
15.1	The date by which operating, and maintenance manuals are required is upon issuance of the Certificate of Acceptance.  The date by which "as built" drawings are required is upon issuance of the Certificate of Acceptance.
15.2	The amount to be withheld for failing to produce "as built" drawings and/or operating and maintenance manuals by the date required, the Procuring Entity's Representative shall withhold the amount equivalent to one-tenth (1/10) of ten percent (10%) from payments due to the Contractor.

## *Section VI. Specifications*

### **Notes on Specifications**

A set of precise and clear specifications is a prerequisite for Bidders to respond realistically and competitively to the requirements of the Procuring Entity without qualifying or conditioning their Bids. In the context of international competitive bidding, the specifications must be drafted to permit the widest possible competition and, at the same time, present a clear statement of the required standards of workmanship, materials, and performance of the goods and services to be procured. Only if this is done will the objectives of economy, efficiency, and fairness in procurement be realized, responsiveness of Bids be ensured, and the subsequent task of bid evaluation facilitated. The specifications should require that all goods and materials to be incorporated in the Works be new, unused, of the most recent or current models, and incorporate all recent improvements in design and materials unless provided otherwise in the Contract.

Samples of specifications from previous similar projects are useful in this respect. The use of metric units is mandatory. Most specifications are normally written specially by the Procuring Entity or its representative to suit the Works at hand. There is no standard set of Specifications for universal application in all sectors in all regions, but there are established principles and practices, which are reflected in these PBDs.

There are considerable advantages in standardizing General Specifications for repetitive Works in recognized public sectors, such as highways, ports, railways, urban housing, irrigation, and water supply, in the same country or region where similar conditions prevail. The General Specifications should cover all classes of workmanship, materials, and equipment commonly involved in construction, although not necessarily to be used in a particular Works Contract. Deletions or addenda should then adapt the General Specifications to the particular Works.

Care must be taken in drafting specifications to ensure that they are not restrictive. In the specification of standards for goods, materials, and workmanship, recognized international standards should be used as much as possible. Where other particular standards are used, whether national standards or other standards, the specifications should state that goods, materials, and workmanship that meet other authoritative standards, and which ensure substantially equal or higher quality than the standards mentioned, will also be acceptable. The following clause may be inserted in the SCC.

#### **Sample Clause: Equivalency of Standards and Codes**

Wherever reference is made in the Contract to specific standards and codes to be met by the goods and materials to be furnished, and work performed or tested, the provisions of the latest current edition or revision of the relevant standards and codes in effect shall apply, unless otherwise expressly stated in the Contract. Where such standards and codes are national, or relate to a particular country or region, other authoritative standards that ensure a substantially equal or higher quality than the standards and codes specified will be accepted

subject to the Procuring Entity's Representative's prior review and written consent. Differences between the standards specified and the proposed alternative standards shall be fully described in writing by the Contractor and submitted to the Procuring Entity's Representative at least twenty-eight (28) days prior to the date when the Contractor desires the Procuring Entity's Representative's consent. In the event the Procuring Entity's Representative determines that such proposed deviations do not ensure substantially equal or higher quality, the Contractor shall comply with the standards specified in the documents.

These notes are intended only as information for the Procuring Entity or the person drafting the Bidding Documents. They should not be included in the final Bidding Documents.

**PROJECT** : **REHABILITATION OF DORMITORY**  
**LOCATION** : **LA GRANJA LA CARLOTA CITY, NEGROS OCCIDNETAL**  
**OWNER** : **SUGAR REGULATORY ADMINISTRATION**  
**SUBJECT** : **SCOPE OF WORK**  
**DURATION** : **120 CALENDAR DAYS**

**SCOPE OF WORK**

- I. Mobilization and Demobilization.
- II. Conduct inspection and verify actual measurements on project site.
- III. Pull-out/Dismantling of existing ceiling panels and framing.
- IV. Pull-out/Dismantling of existing wiring and fixtures.
- V. Pull-out/Dismantling of existing roof.
- VI. Pull-out/Dismantling of existing doors and windows.
- VII. Pull-out/Dismantling of existing tiles.
- VIII. Demolition of Wall (portion only).
- IX. Installation of septic tank.
- X. Fabrication and Installation of forms and rebars.
- XI. Concreting of footing, column and slab.
- XII. Supply and Installation of tiles.
- XIII. Supply and Installation of glass windows and doors.
- XIV. Supply and installation of ceiling panels and framing.
- XV. Supply and installation of panel board, fixtures, wirings, switches, boxes, and pipes with fittings.
- XVI. Supply and installation of smoke detector.
- XVII. Supply and installation panel board with complete accessories.
- XVIII. Supply and installation of air-condition units.
- XIX. Repair of perimeter fence.
- XX. Supply and installation of barbed wire.

4

- XXI. Application of paint to ceiling and walls.
- XXII. Supply and Installation of water closet, shower and lavatory with complete accessories.
- XXIII. Supply and Installation of pipes with fittings.
- XXIV. Installation of roof with complete accessories and hardware.
- XXV. Painting/ Retouching of roof and other structure after installation.
- XXVI. Cleaning the area after work completion.

Prepared and submitted by:

  
JESSMA C. BRITANICO  
Engineer II-COS, PPBTM SECTION


Recommending Approval:

  
HELEN B. LOBATON / ATTY. IGNACIO S. SANTILLANA  
RDE – Manager III / Deputy Administrator II

Noted by:

  
MA. LOURDES C. ALMODIENTE, DR. DEV.  
Chief Agriculturist, Extension Services

Approved by:

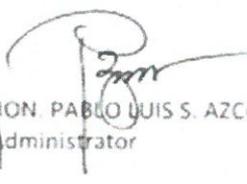  
HON. PABLO LUIS S. AZCONA  
Administrator

PROJECT	:	REHABILITATION OF DORMITORY
LOCATION	:	LA GRANJA LA CARLOTA CITY, NEGROS OCCIDENTAL
OWNER	:	SUGAR REGULATORY ADMINISTRATION
SUBJECT	:	TECHNICAL SPECIFICATION
ABC	:	PHP 10,000,000.00
DURATION	:	120 CALENDAR DAYS

## TECHNICAL SPECIFICATIONS AND GENERAL REQUIREMENTS

### GENERAL CONDITIONS

This project pertains to the REHABILITATION OF DORMITORY. Should there be a conflict between the plans and the specifications, the latter shall prevail. Where some items of work are not clearly indicated on the plans and in the specifications, standard engineering practice shall be guided for the execution of the unspecified item of works.

#### Scope of Work

This section shall include the mobilization and demobilization of Contractor's plant, equipment, materials and employee to the site; compliance with the contract requirements; this section shall include the furnishing of labor, materials, transportation, tools, supplies, plant, equipment and appurtenances to complete satisfactorily the construction of the proposed subproject.

#### Mobilization and Demobilization

The Contractor upon receipt of the Notice to Proceed shall immediately mobilize and transport his plant, equipment, materials and employees to the site and demobilize or remove the same at the completion of subproject.

#### Compliance with Contract Requirements

Control of on Site Construction. Prior to the start of any definable feature of the work, the Contractor must perform the necessary inspection to include as follows:

- (1) Review of Contract Documents to make sure that material, equipment and products have been tested, submitted and approved.
- (2) Physical examination of materials and equipment to assure its conformity to the specifications, plans, shop drawings and other data.
- (3) As soon as the work has been started the Contractor shall conduct initial inspection to check and review the workmanship in compliance with the contract requirements for a particular item of work.

(4) The Contractor shall perform these inspections on a regular basis to assure continuing compliance with the contract requirements until completion of a particular type of work

#### **Preconstruction Meetings**

Prior to the start of construction, Contractor's material men or vendors whose presence is required, must attend preconstruction meetings as directed for the purpose of discussing the execution of work.

#### **Progress Meetings**

Progress meetings shall be called upon by the following for the purpose of discussing the implementation of the work.

- (1) When called upon by the Engineer or the Procuring Entity or his representative for the purpose of discussing the execution of work. Contractor's material men or vendors whose presence is necessary or requested must attend progress meetings. Each of such meeting shall be held at the time and place designated by the Engineer or his representative.
- (2) Decisions and instructions agreed on these meetings shall be binding and conclusive on the contract. Minutes of this meeting shall be recorded and reasonable number of copies shall be furnished to the Contractor for distribution to various materials men and vendors involved.
- (3) The Contractor may also call for a progress meeting for the purpose of coordinating, expediting and scheduling the work. In such meeting Contractor's material men or vendors, whose presence is necessary or requested are required to attend.
- (4) Progress Reports and Construction Logbook. Contractor shall prepare and submit progress reports to the Engineer weekly and every 30 days for each month from the start of the sub-project's mobilization up to its completion, showing the work completed, work remaining to be done, the status of construction equipment, labor, and materials at the site and deliveries.
- (5) Construction logbook shall be available showing actual works in daily basis including other information such as weather conditions, truck delivery, visitors, etc.

#### **Construction Photographs**

The Contractor shall take photographs during the progress of the work once a month, all taken where directed by the Engineer. At the completion of one project final photographs shall be taken by the Contractor as directed by the Engineer. Two prints of each photograph shall be sent to the Procuring Entity and one print to the Engineer. The photographs shall be neatly labelled, dated, and identified in a little box in the lower right hand corner, showing the date of exposure, project name, location and direction of view. All negatives and/or electronic copies shall be retained by the Contractor until completion of the work at which time they shall become the property of the Procuring Entity.

### **Cleaning-up**

The Contractor shall at all times keep the construction area including storage area used by him free from accumulations of waste material or rubbish. Upon completion of construction, the Contractor Technical Specifications shall leave the work and premises in clean, neat and workmanlike conditions satisfactory to the Procuring Entity.

### **Documents to be submitted**

The following documents shall be submitted by the Contractor to the Engineer and Procuring Entity prior to final payment and before issuance of final certificate of payment in accordance with the provisions of the Conditions of Contract.

(1) The guarantee required by the Conditions of Contract and any other extended guarantees stated in the technical sections of the specifications.

(2) A set of As-Built drawings shall be submitted showing accurate record of changes or deviations from the contract documents and the shop drawings indicating the work as actually installed.

Records shall be arranged in order, in accordance with the various sections of the specifications and properly indexed with certifications of endorsement thereof, that each of the revised print of the drawings and specifications are complete and accurate. Prior to the application for final payment, and as a condition to its approval by the Engineer and the Procuring Entity, the Contractor shall deliver the records, drawings, and specifications.

### **PLASTERING**

The Contractor shall furnish all cement plaster materials, labor and tools and equipment required in undertaking cement plaster finish as shown on the plans and in accordance with this specification.

Cement plaster finish shall be true to details and plumbed. Finish surface have no visible junction marks where one day's work adjoins the other.

Cement plaster finish shall not be applied directly to the concrete or masonry surface that been coated with bituminous compound and surface that had been painted or previously plastered.

### **ROOFING WORKS**

Use polycarbonate roofing materials. Pre-painted bended accessories shall be fabricated from cold rolled galvanized iron sheets specially tempered steel for extra strength and durability. It shall conform to the material requirements defined in PNS 67: 1985.

### **FABRICATION**

1. Field fabrication shall be kept to a minimum and fabrication shall be employed to the greatest extent possible with member's shop fabricated as practicable with a minimum requirement for field connection.

2. Welding, shearing, gas cutting, chipping and all other works involved fabrication of structural steel shall be done with accuracy and of the highest quality of workmanship, within the allowable tolerance prescribed in the AISC specification.

#### **ERECTION**

1. The steel structures shall be erected plumb and true to line and grade. Bracings and support shall be introduced whenever necessary to take care of all loads to which the structure may be subjected. Such bracing shall be left in place as long as may require for safety.

2. Base plates and bearing plates shall be supported on steel wedges until the supported members shall have been aligned and plumb, following which the entire bearing area shall be grouted solid with non-shrink cement grout.

3. All steel work after complete erection, shall be field painted with the type and color specified in the section of painting of this specification. Painting shall not be done on any steel surface that is thoroughly clean and dry.

#### **PAINING AND COATINGS**

1. This item shall consist of furnishing all paints, enamels, latex, wood stain, acrylic and other products to be used including tools, labor and equipment and performing all operations for all ceiling treatment requirement as shown on the plans and in accordance with this specification.

2. All paint materials shall meet the requirements of the Standard Specifications of the Standardization Committee on supplies.

3. All paint materials shall be delivered on the job-site in their original containers with labels and seals unbroken.

4. Manufacture or brand of painting materials to be used shall either be Davies, Boyesen, Asian Coatings or any equivalent approved by the Designing Engineer or Project In-charge.

5. Provide labor, materials equipment and related items required to complete the exterior and interior items and surfaces throughout the project including filling, sealing, priming, and finishing.

6. Electrical work to be painted include the following (but not limited to): Exposed piping and/or pipe insulation inside and outside building, Exposed conduit, boxes, panel fronts. Ensure surface temperature and the surrounding air temperature is above 50 degrees F. before applying paint materials.

7. Provide adequate continuous ventilation and sufficient heating facilities to maintain temperatures above 45 degrees F. for 24 hours before, during and 48 hours after application of paint and materials.

8. Perform preparation, filling, sealing, sanding, and cleaning of surfaces scheduled to be painted in accordance with paint manufacturer's instruction.

9. Do not paint over dirt, dust, stains, rust, scale, oil grease, moisture, scuffed surfaces, or other contamination or conditions detrimental to formation of a durable paint film.



10. Apply paint in accordance with paint manufacturer's instructions and as herein specified. Apply each coat of paint at no less than spreading rate indicated in the manufacturer's instructions.

#### **TILING WORKS**

Interior tiles shall be 0.60M x 0.60m glazed ceramic or porcelain tiles preferably gray nature in color. This item shall consist of furnishing all Ceramic Tiles and cementitious materials, tools and equipment including labor required in undertaking the proper installation of walls and floor tiles as shown on the plans and accordance with this specification.

#### **MATERIALS**

1. Ceramic tiles shall be made of clay, or a mixture of clay and other materials which is called the body of tiles classified by ASTM C-142 as to their degree of water absorption.
2. Ceramic tiles is manufactured either by dust pressed process or by plastic process in which the clays are made plastic by mixing with water, shaped by extrusion or in molds and then fired.
3. Glazed tiles still have an impervious face of ceramic materials fused on the body of the tiles and trims.
4. The glazed surface may be bright (glossy) semi-matte (less-glossy) matte(dull) or crystalline (mottled and textured), good resistance to absorption.
5. Standard glaze may be clear white or colored depending on the color scheme approved by the Owner.
6. Glazed tiles shall be used for walls. Crystalline tiles may be used for the floors.
7. Unglazed tiles shall be hard dense tiles homogenous composition. Its color and characteristics are determined by the materials used in the body, the method of manufacture and the thermal treatment. Unless otherwise specified, used unglazed tiles for all floors as indicated on the plan.
8. Trims are manufactured to match the wall tile floor, texture and to coordinate with its dimension. These are shaped in various ceramic trim units such as caps, bases, covers bull-nose, corners, angles, etc., that are necessary for edging or making transition between intersecting surface.

#### **CEILING WORKS**

Interior ceiling shall be of 3.5mm thick Hardiflex board rest on a t-runner frame with 25mm X 50mm X 0.40mm thick metal furring rest on 1" X 1" G.I. wall angle at the perimeter of the wall. Provide a hanger at every joint of the joist for sagging, on center for horizontal and vertical.

#### **ELECTRICAL WORKS**

Electrical installation shall conform to the provisions of the rules and regulations of the Philippine Electrical Code, the requirements of the City General Services Department and those of the Power Company. All materials for use shall be of approved brand. All wiring shall run through flexible non-metal conduits. All the necessary outlets, switches and convenience outlets as indicated in the wiring plans and in the specifications shall be installed properly. Electrical installations shall be done under the supervision of a duly licensed Professional Electrical Engineer. Application shall be done in an approved procedures and practices.

#### Codes, Regulations and Standards;

1. The installation and equipment shall conform to good engineering practices and in particular comply with the requirements laid down in the following documents or its equivalent which are mandatory and modified only by specific agreement.

Philippine Electrical Code	.....PEC
Underwriters' Laboratory, Inc	.....UL
National Electrical Manufacturers Association	..NEMA
Local Utility Power Company	.....LUPC

2. In addition to the requirements of these Codes and the Utility Power Company requirements, local government regulations and supplier's specification if any shall be followed.

#### Lay-out of Work

1. Electrical system lay-out indicated on the drawings are generally diagrammatic and the location of outlets, devices, apparatus and equipment are only approximate.

2. The exact routing of the conduits, location of outlets, devices and equipment shall be governed by structural and architectural conditions and limitations.

3. For the exact location, consult the supervising Engineer. This does not mean to permit redesigning of systems. All outlets are to be interconnected as indicated in the drawings.

4. The Owner reserves the right to make any reasonable changes in location of outlets and equipment prior to roughing in, without additional expense.

5. The Contractor shall be responsible and pay charges for cutting and patching for piping lines where sleeves or slots were not installed or where incorrectly located.

#### Materials Requirement

1. All panel board to be used shall be flush mounted when located in areas that are visible to the general public and maybe surfaced mounted when located in machine room.

2. All panel boards shall be set plumb symmetrical with the surrounding objects.

3. Standard PVC conduit pipe system is required for this project.

4. Conduit runs shall be concealed in drop ceiling and or embedded in concrete structure where concealment is not possible.

5. All conduit and conduit fittings shall be PVC and shall conform with the U.S. Underwriters Laboratories Standard and Codes.

6. When not shown on the Plans, conduit sizes shall correspond to the conduit size as prescribed in the Philippine Electrical Code table for "Size of Conduit Pipes."

7. All boxes and outlets and switches shall be PVC or galvanized iron approved products of reputable manufacturers.

8. All ceiling outlet boxes intended for lighting outlets shall be of the 10 cm octagonal box.

9. Convenience and wall switch outlet boxes shall be of the 10cm by 5.3cm rectangular deep flush type or 100mm square cm junction box with gang raised cover as required to accommodate the wires therein.

The coarse aggregates for concrete shall be of crushed rock or durable qualities, or clean and hard gravel. Size of the coarse aggregates to be used shall vary from 200mm (3/4") to 400mm (1 1/2").

Concrete slabs on fill shall be poured on a layer of hard gravel fill spread over well-compacted and thoroughly tampered earth fill. Each concrete slab course to be poured shall not be more than one-meter wide, and each course shall be poured alternatively to the indicated floor finishes.

### STEEL REINFORCING BARS

Steel reinforcing bars to be used for this project shall consist of standard deformed structural bars meeting ASTM A-305 specifications.

The steel reinforcements for concrete shall be formed accurately according to sizes of the columns, beams, girders, footings, slab, etc., where they are to be used. They shall be tied together each bar intersection with gauge no. 16 G.I. tie wire or by welding and it shall conform with ASTM A-82.

No steel bars shall be installed unless it is free from rust, scale or other coating which would destroy or reduce the bond with concrete. The reinforcement bars must be positioned such that there is space between the steel at the sides and bottom of the forms.

### FORMS

Forms shall conform to the shape, lines and dimensions shown on the drawings. They shall be substantial and designed to resist the pressure and weight of the concrete.

Forms shall be properly tied and braced and shored so as to maintain their position and shape.

Forms shall be sufficiently tight and strong to prevent leakage.

Removal of forms or shoring is subject to approval by the Engineer and under no circumstances shall bottom form and shoring be removed until after the members have acquired sufficient strength to support their weight and the load thereon. Forms shall remain in place for a minimum time as follows:

Foundation	...1 days
Walls	... 2 days
Beams and suspended slabs	... 14 days

### MASONRY

The work covered by this item shall include the following:

1. Furnishing of all necessary materials, tools and equipment, and labor necessary to complete the execution of the concrete masonry work as shown on the drawings and herein specified.
2. All preparation for masonry work necessary to receive and adjoin other work, including provision for inserts and attachments as noted in the plans and specifications which shall be installed under the terms of this work.
3. Furnishing of all reinforcing steel for concrete masonry work and their placement including those not provided for under their section but necessary for prosecution of the work.

10. All boxes include junction and pull boxes shall be of sufficient size to provide free space for all conductors enclosed in the box, in addition to the fittings such as switch mechanism and receptacles that may be placed therein.
11. Wall switches intended to control lights on the 230-volt system shall be rated 15 amp, 250 volts.
12. Convenience outlets shall be flushed duplex type rated amperes 230 volts 60 Hz., AC.
13. All lighting fixtures shall be furnished and installation by the Contractor. They shall be shown on the drawings or specified on the schedule of lighting fixtures. For other details as to type and model, consult the Engineer.

## CONCRETE WORKS

1. Portland Cement shall conform to the requirements of ASTM C-150 Type for normal Portland Cement; Type III for high Early Strength Portland Cement. Cement shall be any standard commercial brand in 50 kilograms per bag.
2. Fine Aggregates sand shall be clean, hard, coarse river sand or crushed sand free from injurious amount of clay loam and vegetable matter and shall conform to ASTM C-33 or C-330.
3. Coarse Aggregates shall be river run gravel or broken stones the maximum size shall be 1/5 of the nearest dimension between sides of forms of the concrete, or 1/4 of the minimum clear spacing between reinforced bars, between rebars and form whichever is smaller.
4. Mixing water used in mixing concrete shall be clean and free from injurious amount of oils, acids, alkali, organic materials or deleterious substances.

All concrete works for this project shall be undertaken in accordance with the standard specifications for plain and reinforced concrete as approved by the Government.

The following proportions of concrete shall be used for various parts of the building:

- |  |                         |
|--|-------------------------|
| 1. Footings and Columns                  | ...Class A (1 :2: 4)    |
| 2. Girders, Beams and Slabs              | ...Class A (1 :2: 4)    |
| 3. Septic Vault Cover                    | ...Class A (1 :2: 4)    |
| 4. Concrete Hollow Block Footings., B.A. | ...Class B (1:2 1/2: 5) |
| 5. Concrete Slab on fill                 | ...Class B (1:2 1/2: 5) |

Class A concrete shall be a mixture of 1 part cement, 2 parts fine aggregates and 4 parts coarse aggregates by volume, plus enough water to make the mixture into a pliable paste.

Class B concrete shall be a mixture of 1 part cement, 2 1/2 parts fine aggregates and 5 parts coarse aggregates by volume, plus enough water to make the mixture into a pliable paste.

Class C concrete shall be a mixture of 1 part cement, 3 parts fine aggregates and 6 parts coarse aggregates by volume, plus enough water to make the mixture into a pliable paste.

The fine aggregates for concrete shall consists of natural sand or of inert materials with similar characteristics, having hard, clean and durable grains, free from organic matters or loam.

4. Arranging for the necessary storage space and protection for materials at the job site.
5. Providing assistance and facilities for all inspections by the Owner or his authorized representative as required in the course of execution of the work.
6. Arranging for furnishing test specimens and samples of materials as may be required.

**Material Requirements**

1. Cement to conform with ASTM C-150
2. Sand or fine aggregates shall be clear, sharp and well graded and free from injurious amount of dust, lumps, shale, alkali, surface coatings and organic matter.
3. Lime: Hydrated lime shall conform with ASTM C-207.
4. Quick lime shall conform with ASTM C-5 specifications. Quicklime shall be slaked and then screened through a 16 mesh sieve.

**MORTAR AND GROUT**

All cells of concrete hollow blocks to be laid shall be filled with cement mortar mixture of 1-part cement and 3 parts sand, by volume. The horizontal joints between units shall be provided with 1:3 cement mortar mix at least 10mm thick.

Concrete Hollow block size

Walls                                    4" X8" X16"

**REINFORCING STEEL**

1. Minimum requirements for deformed steel bars shall conform to ASTM A-305.
2. Wire reinforcement shall also conform with ASTM A-82.
3. Reinforcement shall be clean and free from loose, rust, scales and any coating that will reduce bond

Schedule of CHB reinforcement shall be as follows:

Thickness	100mm
Horizontal Reinforcement	10mm dia. @ 600mm o.c.
Vertical Reinforcement	10mm dia. @ 600mm o.c.

**PLASTERING**

The Contractor shall furnish all cement plaster materials, labor and tools and equipment required in undertaking cement plaster finish as shown on the plans and in accordance with this specification.

Cement plaster finish shall be true to details and plumbed. Finish surface have no visible junction marks where one day's work adjoins the other.

Cement plaster finish shall not be applied directly to the concrete or masonry surface that been coated with bituminous compound and surface that had been painted or previously plastered





**ALTERATIONS**

No alterations shall be done during the progress of work without the written approval by the supervising Project Engineer, unless otherwise agreed by and between the Owner and the Contractor. All works shall be done in accordance with the approved plans.

Prepared and submitted by:

Recommending Approval:

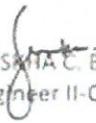
  
JESSYCA C. BRITANICO  
Engineer II-COS, PPBTM SECTION

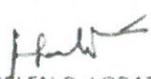  
HELEN B. LOBATON / ATTY. IGNACIO S. SANTILLANA  
RDE – Manager III / Deputy Administrator II

Noted by:

Approved by:

  
MA. LOURDES C. ALMODIENTE, DR. DEV.  
Chief Agriculturist, Extension Services

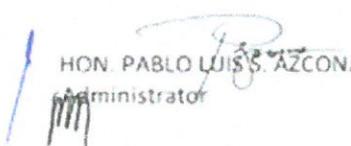  
HON. PABLO LUIS S. AZCONA  
Administrator

***Additional Requirements:***

Bidders are required to submit two (2) additional hard copies of the first and second components of their Bid/s.

Bidders are required to put tabs (name of document not number in the checklist) in all documents to be submitted with the same number as indicated in the Checklist of Technical and Financial Document, in order to facilitate efficiency in evaluating all the documents.

**PROJECT :** REHABILITATION OF DORMITORY  
**LOCATION :** LA GRANJA LA CARLOTA CITY, NEGROS OCCIDENTAL  
**OWNER :** SUGAR REGULATORY ADMINISTRATION  
**SUBJECT :** SCOPE OF WORK  
**DURATION :** 120 CALENDAR DAYS

**SCOPE OF WORK**

- I. Mobilization and Demobilization.
- II. Conduct inspection and verify actual measurements on project site.
- III. Pull-out/Dismantling of existing ceiling panels and framing.
- IV. Pull-out/Dismantling of existing wiring and fixtures.
- V. Pull-out/Dismantling of existing roof.
- VI. Pull-out/Dismantling of existing doors and windows.
- VII. Pull-out/Dismantling of existing tiles.
- VIII. Demolition of Wall (portion only).
- IX. Installation of septic tank.
- X. Fabrication and Installation of forms and rebars.
- XI. Concreting of footing, column and slab.
- XII. Supply and Installation of tiles.
- XIII. Supply and Installation of glass windows and doors.
- XIV. Supply and installation of ceiling panels and framing.
- XV. Supply and installation of panel board, fixtures, wirings, switches, boxes, and pipes with fittings.
- XVI. Supply and installation of smoke detector.
- XVII. Supply and installation panel board with complete accessories.
- XVIII. Supply and installation of air-condition units.
- XIX. Repair of perimeter fence.
- XX. Supply and installation of barbed wire.

- XXI. Application of paint to ceiling and walls.
- XXII. Supply and installation of water closet, shower and lavatory with complete accessories.
- XXIII. Supply and Installation of pipes with fittings.
- XXIV. Installation of roof with complete accessories and hardware.
- XXV. Painting/ Retouching of roof and other structure after installation.
- XXVI. Cleaning the area after work completion.


Prepared and submitted by:

  
JESSMA C. BRITANICO  
Engineer II-COS, PPBTM SECTION

Recommending Approval:

  
HELEN B. LOBATON / ATTY. IGNACIO S. SANTILLANA  
RDE – Manager III / Deputy Administrator II

Noted by:

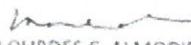  
MA. LOURDES C. ALMODIENTE, DR. DEV.  
Chief Agriculturist, Extension Services


Approved by:

  
HON. PABLO LUIS S. AZCONA  
Administrator


# Section VII. Drawings

## GENERAL NOTES:


1. ALL DIMENSIONS ARE TO CENTER UNLESS OTHERWISE NOTED.  
 2. ALL DIMENSIONS ARE TO CENTER UNLESS OTHERWISE NOTED.  
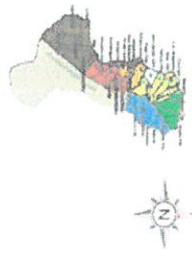

**NEGROS ISLAND MAP**  
SCALE N.T.S.

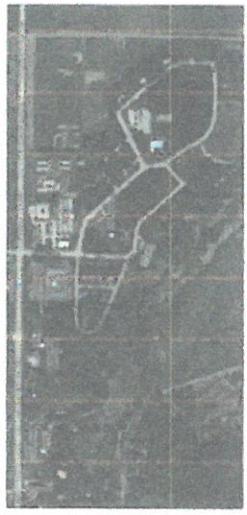


**VICINITY MAP**  
SCALE N.T.S.

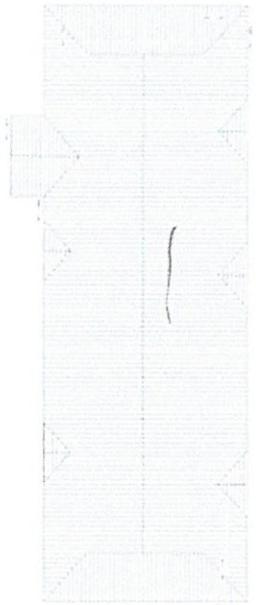


**SITE DEVELOPMENT PLAN**  
SCALE N.T.S.

<p><b>SUGAR REGULATORY ADMINISTRATION</b></p>		<p>APPROVED AND SUBMITTED BY:</p> <p><b>JESSICA C. BRITANICO</b></p>	<p>PROJECT TITLE:</p> <p><b>REHABILITATION OF DORMITORY</b></p>	<p>OFFICE BY:</p> <p><b>MA. LOURDES C. ALMEDIENTE DR. DEV.</b></p>	<p>DESIGNING ENGINEER:</p> <p><b>HELEN B. LOBATON / ATTY. IGNACIO S. SANTILLANA</b></p>	<p>APPROVED BY:</p> <p><b>HEN. PABLO LUIS S. AZCONA</b></p>	<p>SHEET NO.:</p> <p><b>A-01</b></p>
---	--	--	---	--	---	---	--------------------------------------



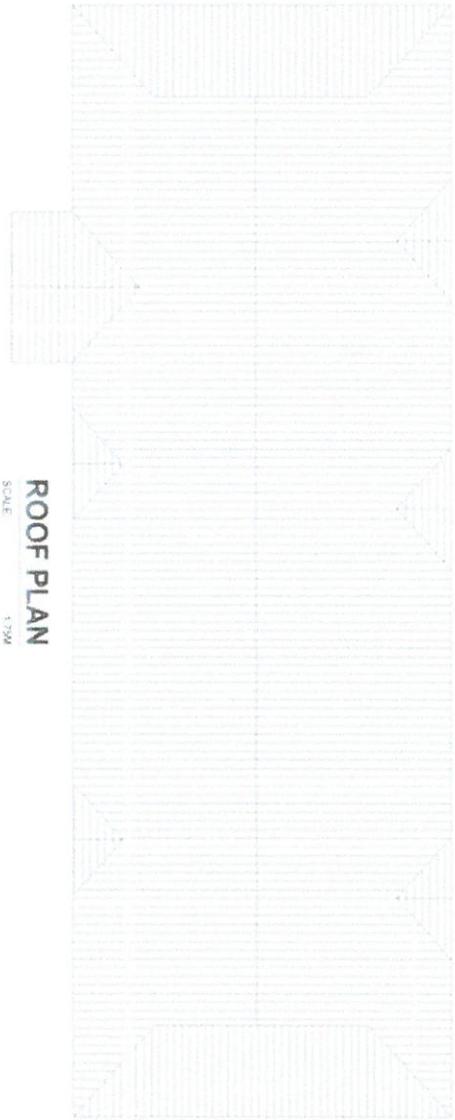

**ROOF PLAN**  
SCALE 1/32"

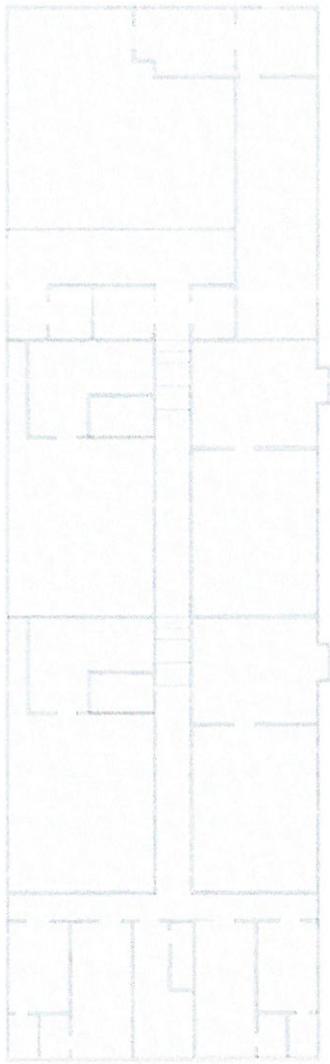

**GROUND FLOOR REFLECTED FLOOR PLAN**  
SCALE 1/32"

REVISIONS  
DATE WITH THE ARCHITECT  
BY ARCHITECT'S DESIGN


FOR SRA USE ONLY		APPROVED BY THE OFFICE OF:		APPROVED BY:		SHEET NO.	
SUGAR REGALATORY ADMINISTRATION		PROJECT TITLE		REGISTERED ARCHITECT		PROJECT NO.	
JESSICA C. BRITANICO		REHABILITATION OF DORMITORY		HELEN B. LOBATO		A-03	
PROJECT LOCATION		OWNER		DATE		PROJECT NO.	
LA GRANJA LA CARLOTA, NEGROS OCCIDENTAL		MA. LIDIA R. C. ALMODOVAR, JR. DEV.		1/19/14		1/19/14	
PROJECT NO.		DATE		PROJECT NO.		PROJECT NO.	
1/19/14		1/19/14		1/19/14		1/19/14	

FOR SRA USE ONLY	DESIGNED BY: JESSICA C. BRITANICO	PROJECT TITLE: REHABILITATION OF DORMITORY	UNIT NO: MA. LUDRUES C. ALMEDIENTE DR. DE V.	EXAMINER: HELEN B. LOBATION	APPROVED BY: HDN. PABLO JUIS S. AZCONA	SHEET NO: E-01
REVISIONS AT THE SERVICE OF:	DATE: 01/15/2014	REVISIONS AT THE SERVICE OF:	DATE: 01/15/2014	REVISIONS AT THE SERVICE OF:	DATE: 01/15/2014	REVISIONS AT THE SERVICE OF:
PROJECT LOCATION: LA GRANJA LA CARLITA, NEGROS OCCIDENTAL	PROJECT TITLE: REHABILITATION OF DORMITORY	UNIT NO: MA. LUDRUES C. ALMEDIENTE DR. DE V.	EXAMINER: HELEN B. LOBATION	APPROVED BY: HDN. PABLO JUIS S. AZCONA	SHEET NO: E-01	

REFLECTED LIGHTING LAYOUT PLAN



REFLECTED POWER LAYOUT PLAN

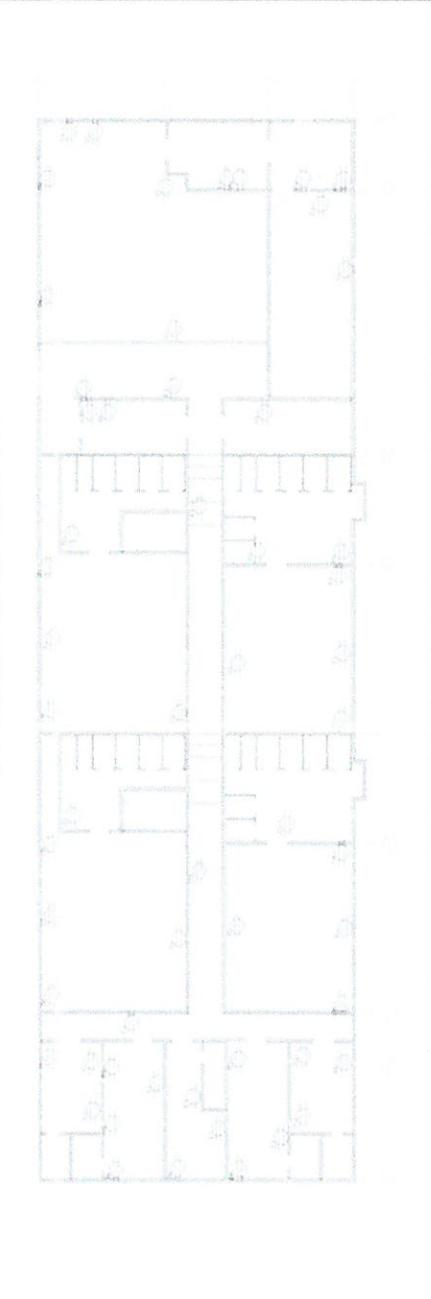

**GENERAL NOTES**

1. ALL WORK SHALL BE IN ACCORDANCE WITH THE NATIONAL ELECTRICAL CODE (NEC) AND THE NATIONAL FIRE ALARM AND SIGNAL CODE (NFPA 72).
**LEGEND**

SYMBOL	DESCRIPTION
	LED LIGHTS
	EXHAUST FAN
	CERAMIC TILE
	CHECKER BOARD
	1 GANG SWITCH
	2 GANG SWITCH
	3 GANG SWITCH
	SEVEN CIRCUIT

FOR SRA USE ONLY

 SUGAR REGULATORY ADMINISTRATION	PROVIDED BY: JESSICA BRITANICO PROJECT TITLE: REHABILITATION OF DORMITORY LA GRANJA LA CAROLITA, NEGROS OCCIDENTAL	CHECKED BY: HELEN B. LOBATON / ATTY. IGNACIO S. SANTILLANA	APPROVED BY: HON. PABLO (OS) S. AZCONA	SHEET NO.: E-02
---	--	--	--	-----------------

REFLECTED POWER LAYOUT PLAN



REFLECTED LIGHTING LAYOUT PLAN




GENERAL NOTES

1. ALL ELECTRICAL WORK SHALL BE DONE IN ACCORDANCE WITH THE NATIONAL ELECTRICAL CODE (NEC) AND THE NATIONAL ELECTRICAL REGULATIONS OF THE NATIONAL ELECTRICAL CODE (NEC) AND THE NATIONAL ELECTRICAL REGULATIONS OF THE NATIONAL ELECTRICAL CODE (NEC).
2. THE DESIGNER SHALL BE RESPONSIBLE FOR THE PROVISION OF ALL NECESSARY ELECTRICAL MATERIALS AND EQUIPMENT.
3. ALL ELECTRICAL WORK SHALL BE DONE IN ACCORDANCE WITH THE NATIONAL ELECTRICAL CODE (NEC) AND THE NATIONAL ELECTRICAL REGULATIONS OF THE NATIONAL ELECTRICAL CODE (NEC).
4. THE DESIGNER SHALL BE RESPONSIBLE FOR THE PROVISION OF ALL NECESSARY ELECTRICAL MATERIALS AND EQUIPMENT.
5. ALL ELECTRICAL WORK SHALL BE DONE IN ACCORDANCE WITH THE NATIONAL ELECTRICAL CODE (NEC) AND THE NATIONAL ELECTRICAL REGULATIONS OF THE NATIONAL ELECTRICAL CODE (NEC).
6. THE DESIGNER SHALL BE RESPONSIBLE FOR THE PROVISION OF ALL NECESSARY ELECTRICAL MATERIALS AND EQUIPMENT.

LEGEND


	DOUBLE SWITCH
	LED LIGHT
	EMERGENCY EXIT
	EMERGENCY EXIT
	EMERGENCY EXIT
	SINGLE SWITCH
	SINGLE SWITCH
	SINGLE SWITCH

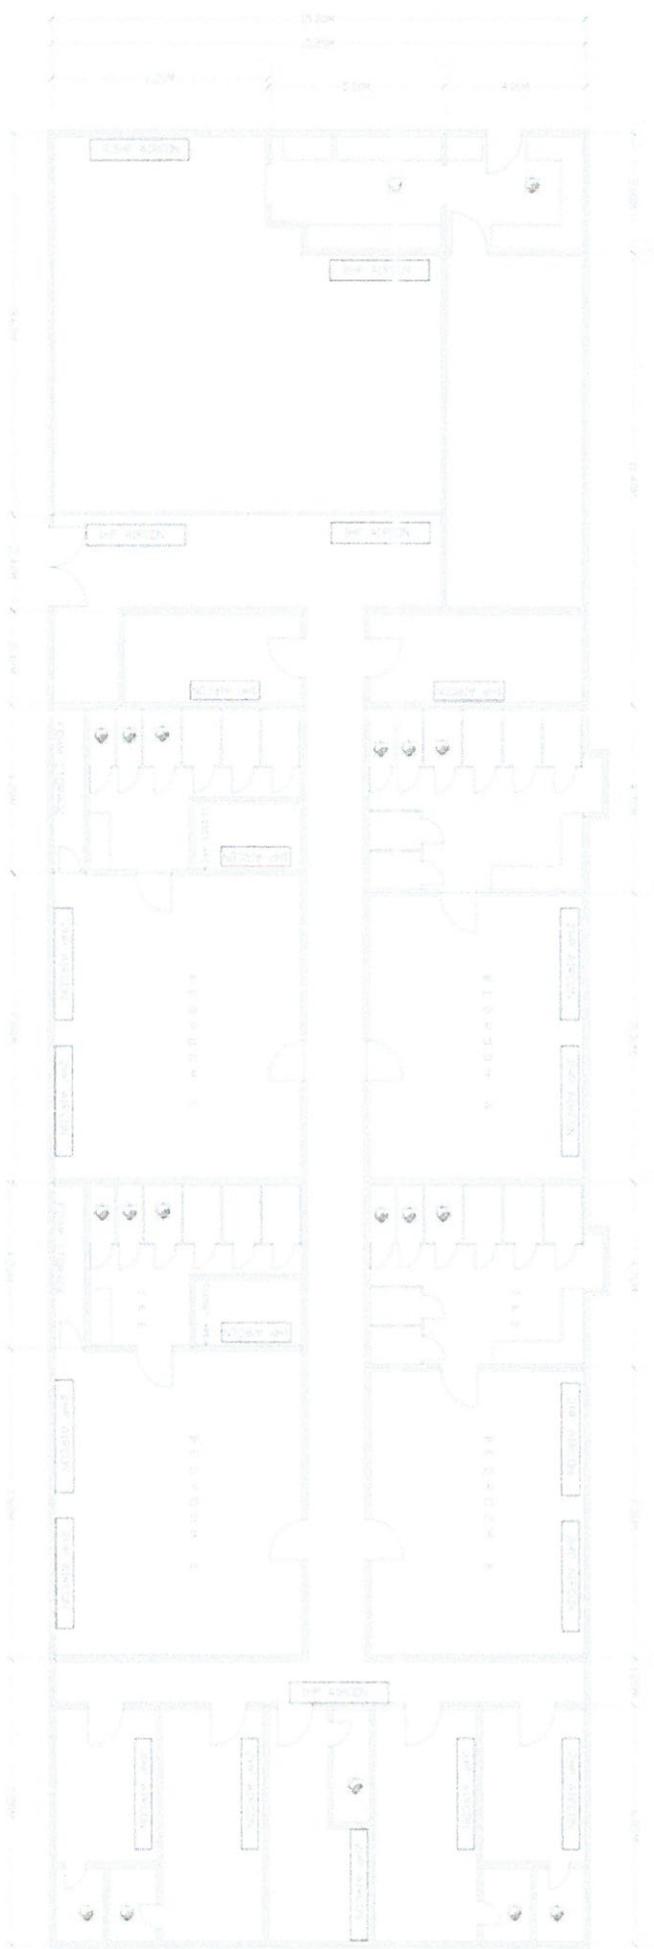

**REFLECTED MECHANICAL LAYOUT PLAN**  
SCALE 1:100M

FOR SRA USE ONLY PREPARED BY THE OFFICE OF SUGAR REGULATORY ADMINISTRATION	DRAWING AND SUBMITTED BY JESSICA C. BRITANICO TITLE: PROJECT ENGINEER DATE: 10/10/2018 SHEET NO.	PROJECT TITLE REHABILITATION OF DORMITORY PROJECT LOCATION LA GRANJA LA CAROLITA, NEGROS OCCIDENTAL	OFFICE BY MA LOURDES C. ALMADIENTE DR. DEV DATE: 10/10/2018 SHEET NO.	RECOMMENDING APPROVAL HELEN B. LOBATION POSITION: PROJECT SUPERVISOR	APPROVED BY  HON. PABLO LORA S. AZCONA POSITION: GOVERNOR	SHEET NO. M-01
---	--	--	--	--	--	-------------------



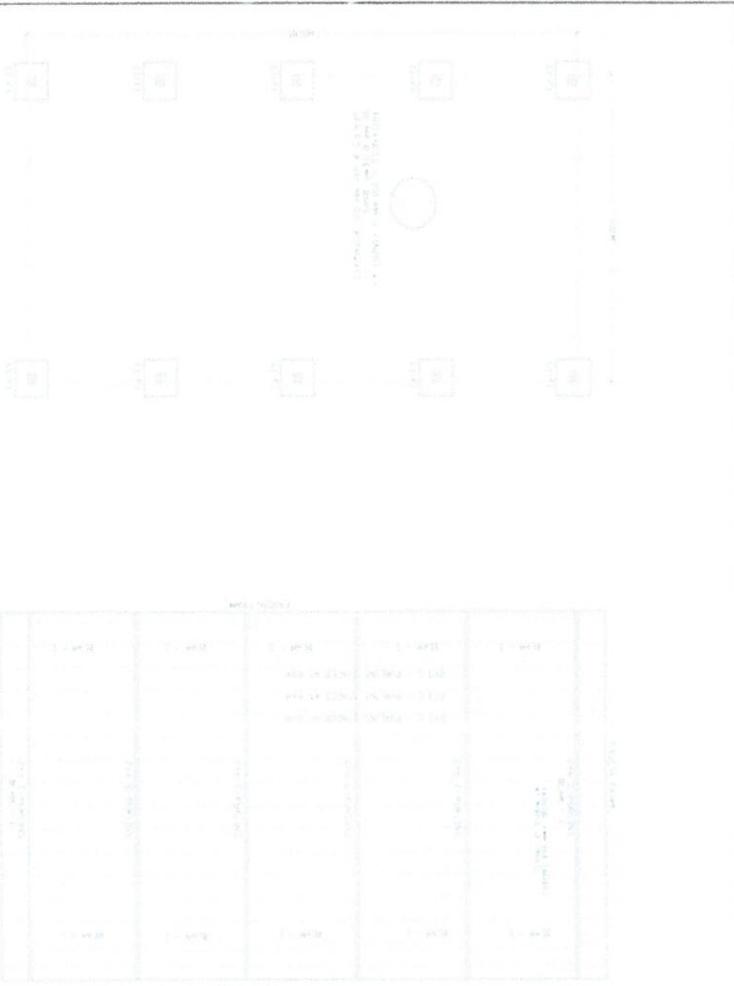


**FOUNDATION PLAN**

SCALE NTS


**ROOF FRAMING PLAN**

SCALE NTS

TOP OF FOOTING

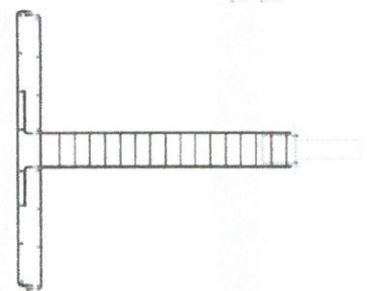

**C1-F1 DETAILS**  
SCALE NTS

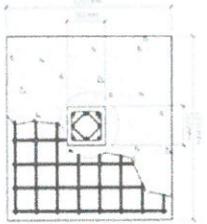

**BEAM-1 DETAILS**  
SCALE NTS



**ANCHOR BOLT DETAILS**  
SCALE NTS



**ANCHORAGE BOLT DETAILS**  
SCALE NTS

**BASE PLATE DETAILS**  
SCALE NTS

FOR SRA USE ONLY

<p>SUGAR REGULATORY ADMINISTRATION</p>	<p>PREPARED BY: JESSICA E. BRITANICO</p> <p>DATE: 08/20/2018</p> <p>PROJECT NO: 18-001</p>	<p>PROJECT TITLE: REHABILITATION OF DORMITORY</p> <p>PROJECT LOCATION: LA GRANADA LA CAROLITA, NEGROS OCCIDENTAL</p>	<p>DESIGNED BY: MA. LUISA DE S. ALMODOVAR</p> <p>DATE: 08/20/2018</p>	<p>REVISIONS:</p> <p>HELEN B. LOBATON / ATTY. TORACIO S. SANTILLANA</p>	<p>APPROVED BY: HON. PABLO LOIS S. AZCONA</p>	<p>SHEET NO: S-01</p>
--	--	--	---	---	---	-----------------------

## *Section VIII. Bill of Quantities*

### **Notes on the Bill of Quantities**

#### **Objectives**

The objectives of the Bill of Quantities are:

- a. to provide sufficient information on the quantities of Works to be performed to enable Bids to be prepared efficiently and accurately; and
- b. when a Contract has been entered into, to provide a priced Bill of Quantities for use in the periodic valuation of Works executed.

In order to attain these objectives, Works should be itemized in the Bill of Quantities in sufficient detail to distinguish between the different classes of Works, or between Works of the same nature carried out in different locations or in other circumstances which may give rise to different considerations of cost. Consistent with these requirements, the layout and content of the Bill of Quantities should be as simple and brief as possible.

#### **Daywork Schedule**

A Daywork Schedule should be included only if the probability of unforeseen work, outside the items included in the Bill of Quantities, is high. To facilitate checking by the Entity of the realism of rates quoted by the Bidders, the Daywork Schedule should normally comprise the following:

- a. A list of the various classes of labor, materials, and Constructional Plant for which basic daywork rates or prices are to be inserted by the Bidder, together with a statement of the conditions under which the Contractor will be paid for work executed on a daywork basis.
- b. Nominal quantities for each item of Daywork, to be priced by each Bidder at Daywork rates as Bid. The rate to be entered by the Bidder against each basic Daywork item should include the Contractor's profit, overheads, supervision, and other charges.

#### **Provisional Sums**

A general provision for physical contingencies (quantity overruns) may be made by including a provisional sum in the Summary Bill of Quantities. Similarly, a contingency allowance for possible price increases should be provided as a provisional sum in the Summary Bill of Quantities. The inclusion of such provisional sums often facilitates budgetary approval by avoiding the need to request periodic supplementary approvals as the future need arises. Where such provisional sums or contingency allowances are used, the SCC should state the manner in which they will be used, and under whose authority (usually the Procuring Entity's Representative's).

The estimated cost of specialized work to be carried out, or of special goods to be supplied, by other contractors should be indicated in the relevant part of the Bill of Quantities as a particular provisional sum with an appropriate brief description. A separate procurement procedure is normally carried out by the Procuring Entity to select such specialized contractors. To provide an element of competition among the Bidders in respect of any facilities, amenities, attendance, etc., to be provided by the successful Bidder as prime Contractor for the use and convenience of the specialist contractors, each related provisional sum should be followed by an item in the Bill of Quantities inviting the Bidder to quote a sum for such amenities, facilities, attendance, etc.

### **Signature Box**

A signature box shall be added at the bottom of each page of the Bill of Quantities where the authorized representative of the Bidder shall affix his signature. Failure of the authorized representative to sign each and every page of the Bill of Quantities shall be a cause for rejection of his bid.

These Notes for Preparing a Bill of Quantities are intended only as information for the Procuring Entity or the person drafting the Bidding Documents. They should not be included in the final documents.

ITEM NO	DESCRIPTION	QUANTITY	UNIT	ESTIMATED DIRECT COST	MARKUP/SLIP PERCENT			TOTAL MARKUP VALUE			VAT	TOTAL INDIRECT COST	TOTAL COST	UNIT COST
					CON	PROFIT		%						
1	GENERAL REQUIREMENTS	4.00	month	40824.00	*	8%	3265.92	2704.50	5470.42	46298.42	115716.00	97411.65		
A.1.1 (6)	Provision of Field Office for the Engineer (Rental Basis)									46298.42				
	TOTAL OF PART A													
PART B	OTHER GENERAL REQUIREMENTS													
B.3	Permits and Clearances	1.00	L.S	92774.90	*	8%	7421.99	4638.75	97411.65	8594.00	86934.00			
B.5	Project Blueboard/Signboard	1.00	L.S	6900.00	*	8%	552.00	414.00	1298.00	7741.86	65531.86			
B.7 (2)	Occupational Safety and Health Program	1.00	L.S	57790.00	*	8%	4623.20	7741.86	7900.00	16590.00	16590.00			
B.9	Mobilization/demobilization	1.00	L.S	15800.00	*	8%	1264.00	790.00	2539.00	2539.00	2539.00			
B.25	Detailed Engineering and Architectural Design	1.00	L.S	201531.97	*	8%	16122.56	12091.92	442151.79					
	TOTAL OF PART B													
PART C	DIVISION I - GENERAL													
800 (2)	Clearing and Grubbing	1.00	L.S	18950.00	12%	8%	2310.00	657.00	2847.00	11797.00	13297.00			
801 (1)	Removal of structures and obstructions	1.00	L.S	79100.00	12%	8%	15820.00	4746.00	20566.00	99666.00	99666.00			
803 (2) a	Structure excavation (common soil)	5.02	Cu.m	7200.00	12%	8%	1460.00	418.00	1998.00	1398.00	1832.77			
804 (2) b	Embankment from borrow	19.04	Cu.m	27326.00	12%	8%	5465.20	1639.56	7104.76	34430.76	1808.34			
804 (4)	Gravel Fill	9.32	Cu.m	17387.60	12%	8%	3477.52	1043.26	4520.78	21908.38	2350.68			
	TOTAL OF PART C													
PART D	PLAIN AND REINFORCED CONCRETE WORKS													
900	REINFORCED CONCRETE													
900 (1) b2	Structural Concrete (Footings and Slab on FIB) A, 14 days	21.38	Cu.m	146695.00	12%	8%	29139.00	8741.70	37880.70	183575.70	8586.33			
902 (3) a	Reinforcing Steel (Deformed) Grade 40	1632.53	Kg	115339.15	12%	8%	23067.83	6920.35	29988.18	145327.33	89.02			
903 (1)	Formworks and Scaffolds	1.00	L1	60510.00	12%	8%	12102.00	3630.60	15732.60	76742.60	76742.60			
	TOTAL OF PART D													
PART E	FINISHING AND OTHER CIVIL WORKS													
1002	PLUMBING WORKS													
1001 (11)	Septic Vault Concrete/Curb	1.00	L1	106900.00	12%	8%	20180.00	6054.00	26234.00	127134.00	127134.00			
1002 (7) b	Water closet, Round front, Complete	19.00	SETS	114850.00	12%	8%	22870.00	6861.00	29731.00	78832.00	78832.00			
1002 (9) a	Urinal, Flush Valve, Complete Push Button Type	9.00	SETS	55239.07	12%	8%	11045.81	3113.74	14359.56	69588.63	7351.07			
1002 (11) a	Lastron sink, Complete	2.00	SETS	12354.00	12%	8%	2470.80	741.24	3212.04	15566.04	7783.02			
1002 (14) a	Lastron, Wash basin, Complete	9.00	SETS	42729.00	12%	8%	8547.80	2864.34	12412.14	60151.14	6683.46			
1002 (18) b	Hotter Drain Pipes, 50 mm dia, Sanitary	75.00	PC	10600.00	12%	8%	2110.00	636.00	1336.00	11336.00	534.24			
1002 (17)	Bidet	19.00	PC	28585.00	12%	8%	5717.00	1715.10	7432.10	36072.10	1895.64			
1002 (19)	Shower Head/Spower Valve	19.00	SET	115550.00	12%	8%	22310.00	6693.00	29003.00	140553.00	7397.53			
1002 (20)	Facial Mirror	11.00	PC	14793.00	12%	8%	2958.60	887.58	3846.18	18699.18	18699.18			
1002 (27)	Plumbing Works	1.00	L1	183588.08	12%	8%	36717.62	47732.90	213170.98	213170.98	213170.98			
1003	CARPENTRY AND JOINERY WORKS													
1003 (1) a	Ceiling 4.5 mm Metal frame fiber cement board	62.82	Sq.m	180125.00	12%	8%	36025.00	22819.50	98844.50	479209.50	762.79			
1003 (1) b	Ceiling Metal Frame PVC	300.00	Sq.m	220150.00	12%	8%	44030.00	13209.00	57239.00	277389.00	924.63			
10 (0)3	Cebsnes	93.34	Sq.m	202355.36	12%	8%	40471.07	12141.32	52612.39	354867.32	2731.60			
1003 (15) d	Moulding PVC	20.33	Sq.m	87975.02	12%	8%	17585.00	5275.50	22860.51	110785.53	5449.36			
1003	CARPENTRY AND JOINERY WORKS													
1010	WOODEN DOORS AND WINDOWS													
1010 (2) c	Doors Glass Panel	67.41	Sq.m	347878.50	12%	8%	69575.70	20872.71	90448.41	438326.91	6502.40			
1012	GLASS AND GLAZING													
1012 (1) b	Tempered Glass Doors 12mm	40.90	Sq.m	136299.26	12%	8%	27258.85	8127.96	35427.81	171727.07	4198.64			
32.74	Tempered Glass Windows 8mm	31.24	Sq.m	107526.26	12%	8%	21505.25	6451.58	27956.83	135483.09	4201.33			
1012 (4) a	Tempered Glass Wall/Partners, etc 10mm	41.11	Sq.m	124206.32	12%	8%	24841.26	7452.38	32293.64	156499.97	3807.04			
1013	CORRUGATED METAL ROOFING													
1013 (1)	Corrugated Metal Roofing Gauge 26	1092.30	Sq.m	473470.92	12%	8%	94694.18	28408.26	123102.44	596571.36	546.16			
1013 (2) a1	Fabricated Metal Roofing Accessory Gauge 26, Ridge/Grip Nail	132.00	PC	84270.34	12%	8%	16854.07	5006.04	22039.51	106806.85	809.14			
1013 (2) b2	Fabricated Metal Roofing Accessory Gauge 26 Flat Iron	160.00	PC	79853.60	12%	8%	15970.72	4791.22	20761.94	106015.54	638.85			
1013 (4)	Roof Ventilation	97.00	PC	43407.00	12%	8%	8680.00	2607.00	11287.00	547147.00	59.51			
1018	CEMENT/GRAVEL TILES													
1018 (1)	Glazed Tiles and Tiles	582.40	Sq.m	1078836.00	12%	8%	215767.20	64730.16	280497.36	1359333.36	2334.02			
1018 (2)	Ungrazed Tiles	110.77	Sq.m	160478.00	12%	8%	32095.60	9678.68	41774.28	202202.28	1827.25			
1032	PAINTING, VARNISHING AND OTHER RELATED WORKS													
1032 (1) a	Painting Walls, Ceasings/Ceiling	1003.59	Sq.m	171010.00	12%	8%	34202.00	10250.60	44462.60	215472.60	214.72			
1032 (1) c	Painting Works Steel	21.20	Sq.m	9480.00	12%	8%	1896.00	568.80	2464.80	11944.80	543.43			
1046	MASONRY WORKS													
1046 (2) a1	CH Non Load Bearing (Including Reinforcing Steel) 100 mm	81.43	Sq.m	70092.00	12%	8%	14018.40	4205.52	18223.92	88315.92	1058.56			
1047	METAL STRUCTURES													
1047 (1) b	Structural Steel	1.00	L1	67029.60	12%	8%	13405.80	4021.74	17427.54	84456.54	84456.54			
1047 (2) b	Structural Steel Purlins	812.16	Kg	148198.61	12%	8%	29639.72	8891.92	38531.64	186730.25	279.92			
1047 (7) b	Metal Structure Accessories Scaffolds	91.23	Kg	35660.50	12%	8%	7132.10	2139.63	9271.73	44932.23	492.52			
	TOTAL OF PART E													
PART F	ELECTRICAL WORKS													
1100	CONDUITS, BOXES & FITTINGS (CONDUIT WORKS/CONDUIT ROUGH-IN)													
1100 (1) c	Repair/Replacement of Conduits/Pipes, Boxes, Fittings (Conduit Works/rough-in)	1.00	L.S	22830.00	12%	8%	4566.00	1369.80	5935.80	28765.80	28765.80			



## ***Section IX. Checklist of Technical and Financial Documents***

### **Notes on the Checklist of Technical and Financial Documents**

The prescribed documents in the checklist are mandatory to be submitted in the Bid, but shall be subject to the following:

- a. GPPB Resolution No. 09-2020 on the efficient procurement measures during a State of Calamity or other similar issuances that shall allow the use of alternate documents in lieu of the mandated requirements; or
- b. any subsequent GPPB issuances adjusting the documentary requirements after the effectivity of the adoption of the PBDs.

The BAC shall be checking the submitted documents of each Bidder against this checklist to ascertain if they are all present, using a non-discretionary “pass/fail” criterion pursuant to Section 30 of the 2016 revised IRR of RA No. 9184.

# Checklist of Technical and Financial Documents

## I. TECHNICAL COMPONENT ENVELOPE

### *Class "A" Documents*

#### Legal Documents

- (a) Valid PhilGEPS Registration Certificate (Platinum Membership) (all pages) in accordance with Section 8.5.2 of the IRR;

*In case any of the eligibility documents per Annex A of the PhilGEPS Certificate of Registration is expired, all copies (current and valid) of SEC/DTI Registration, Mayor's Permit, Tax Clearance, and Audited Financial Statements shall be submitted along with the PhilGEPS Certificate.*

#### Technical Documents

- (b) Statement of the prospective bidder of all its ongoing government and private contracts, including contracts awarded but not yet started, if any, whether similar or not similar in nature and complexity to the contract to be bid; **and**
- (c) Statement of the bidder's Single Largest Completed Contract (SLCC) similar to the contract to be bid, except under conditions provided under the rules; **and**
- (d) Special PCAB License in case of Joint Ventures **and** registration for the type and cost of the contract to be bid; **and**
- (e) Original copy of Bid Security. If in the form of a Surety Bond, submit also a certification issued by the Insurance Commission **or** original copy of Notarized Bid Securing Declaration; **and**
- (f) Project Requirements, which shall include the following:
- a. Organizational chart for the contract to be bid;
  - b. List of contractor's key personnel (e.g., Project Manager, Project Engineers, Materials Engineers, and Foremen), to be assigned to the contract to be bid, with their complete qualification and experience data;
  - c. List of contractor's major equipment units, which are owned, leased, and/or under purchase agreements, supported by proof of ownership or certification of availability of equipment from the equipment lessor/vendor for the duration of the project, as the case may be; **and**
- (g) Original duly signed Omnibus Sworn Statement (OSS) **and** if applicable, Original Notarized Secretary's Certificate in case of a corporation, partnership, or cooperative; or Original Special Power of Attorney of all members of the joint venture giving full power and authority to its officer to sign the OSS and do acts to represent the Bidder.

*Financial Documents*

- (h) The prospective bidder's computation of Net Financial Contracting Capacity (NFCC) and to include the latest Audited Financial Statements.

*Class "B" Documents*

- (i) If applicable, duly signed joint venture agreement (JVA) in accordance with RA No. 4566 and its IRR in case the joint venture is already in existence **or** duly notarized statements from all the potential joint venture partners stating that they will enter into and abide by the provisions of the JVA in the instance that the bid is successful.

**II. FINANCIAL COMPONENT ENVELOPE**

- (j) Original of duly signed and accomplished Financial Bid Form; **and**

*Other documentary requirements under RA No. 9184*

- (k) Original of duly signed Bid Prices in the Bill of Quantities; **and**  
 (l) Duly accomplished Detailed Estimates Form, including a summary sheet indicating the unit prices of construction materials, labor rates, and equipment rentals used in coming up with the Bid; **and**  
 (m) Cash Flow by Quarter.

Republic of the Philippines



Government Procurement Policy Board